


# ULTRA-SHIELD EXTERIOR WALL WATERPROOFING

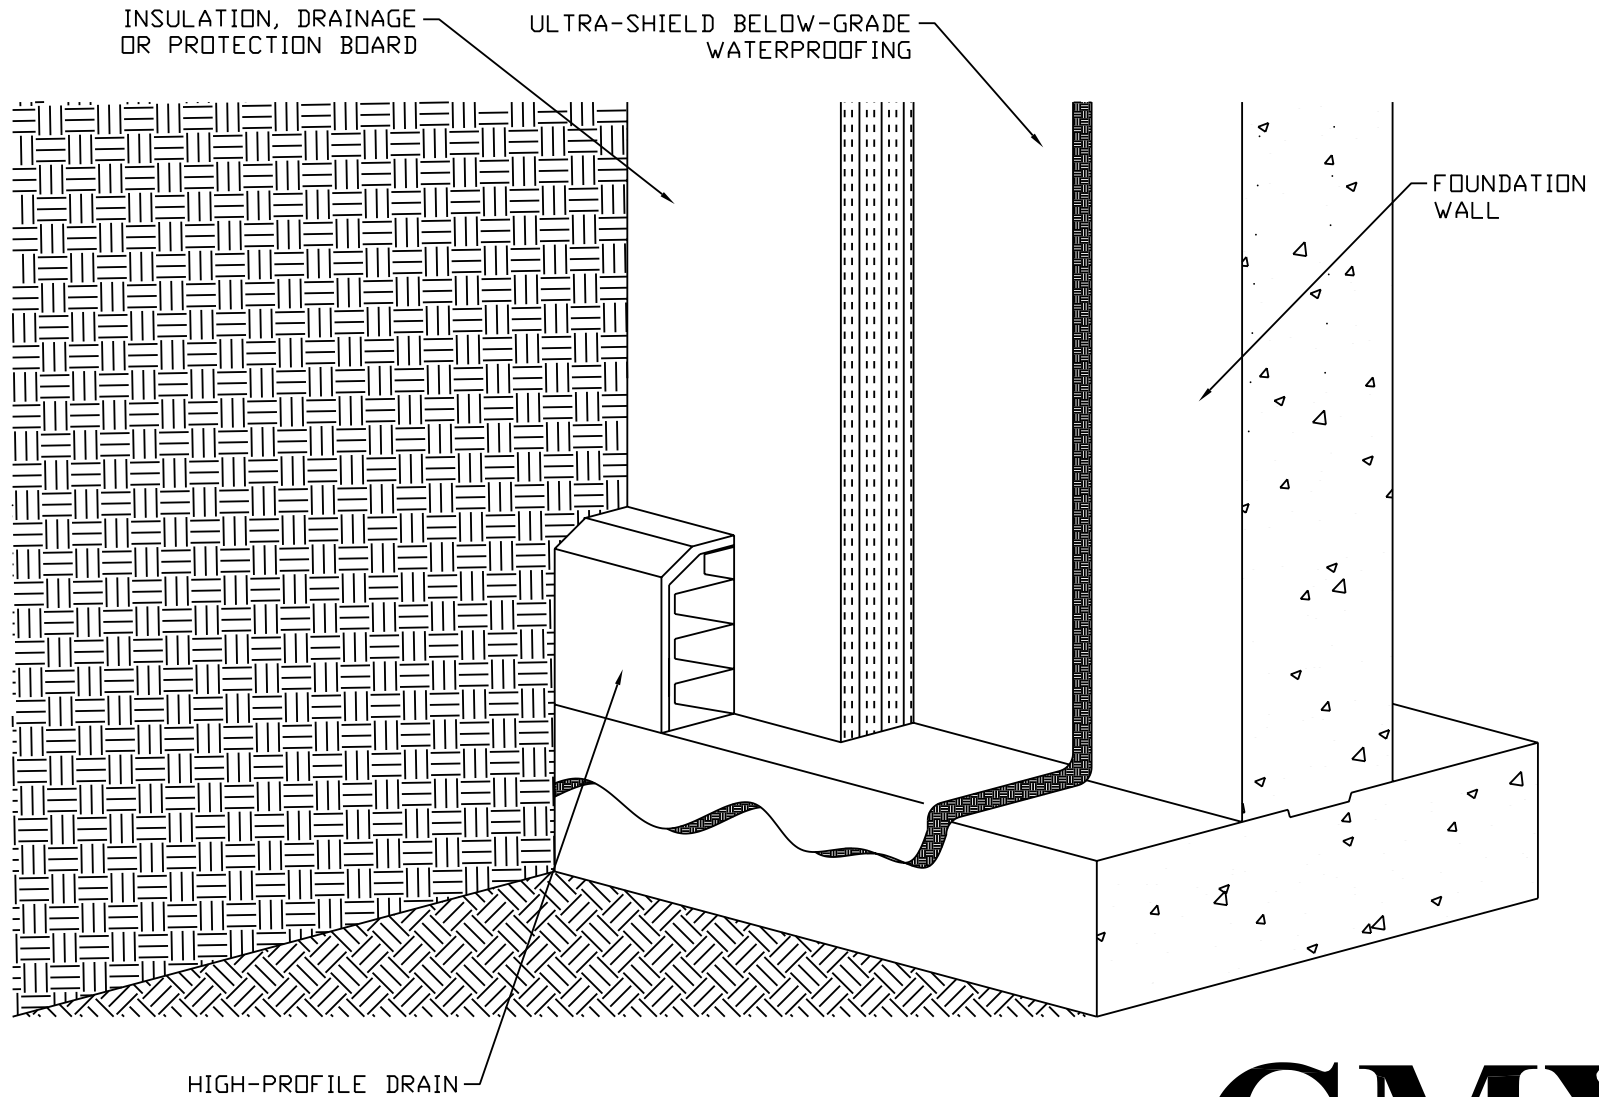

**GMX - 110**

**GMX**  
HIGH PERFORMANCE BUILDING SYSTEMS